

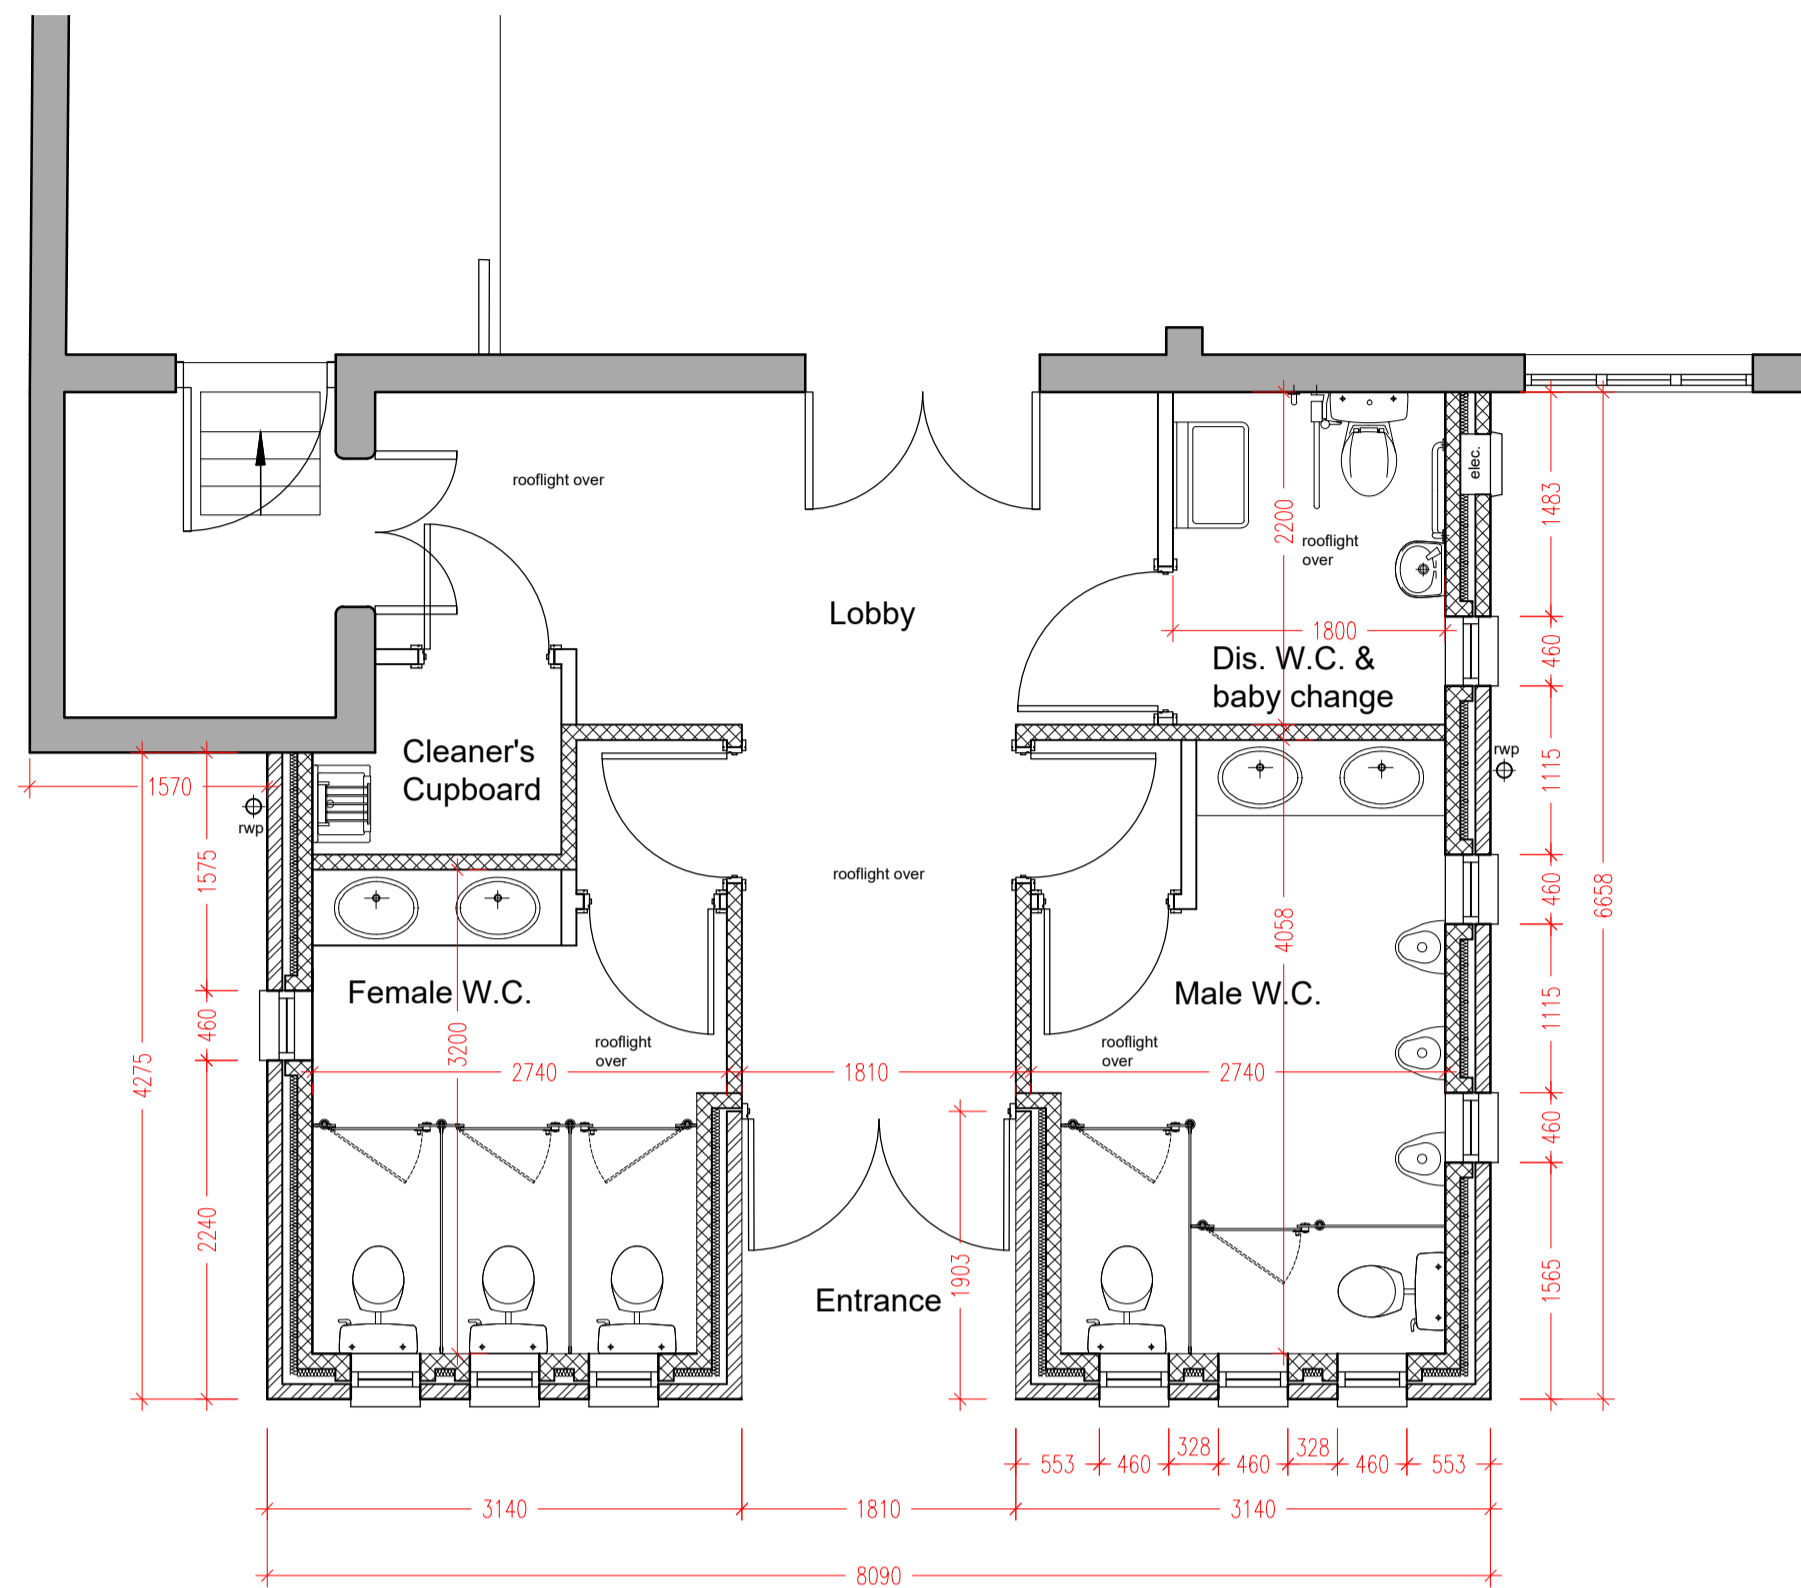
 


Overall Floor Plan
 Scale 1:100

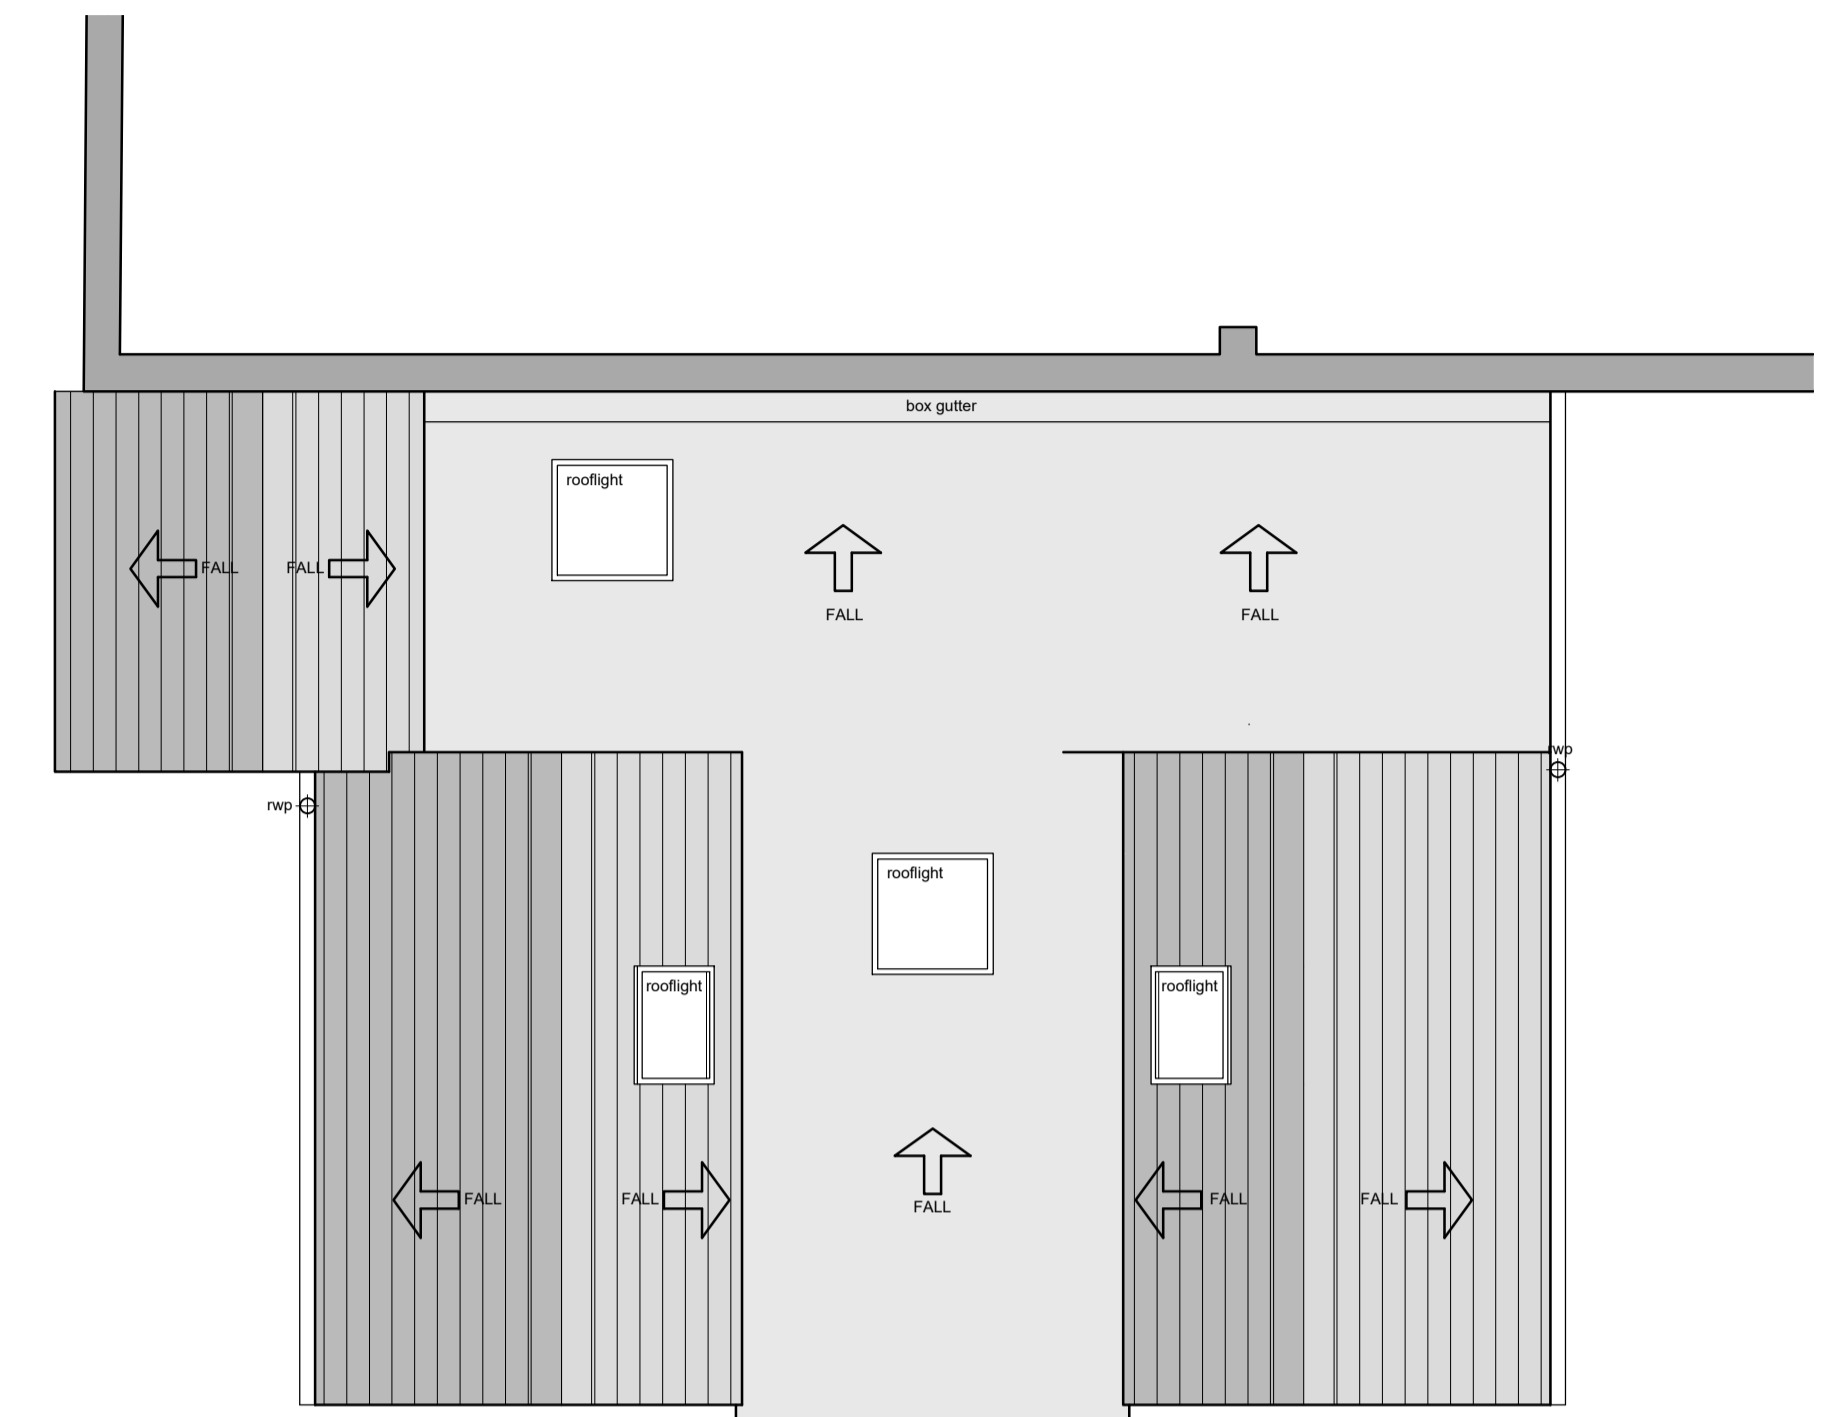


Extension Floor Plan
 Scale 1:50

 


Extension Roof Plan




Proposed South Elevation
 Scale 1:50

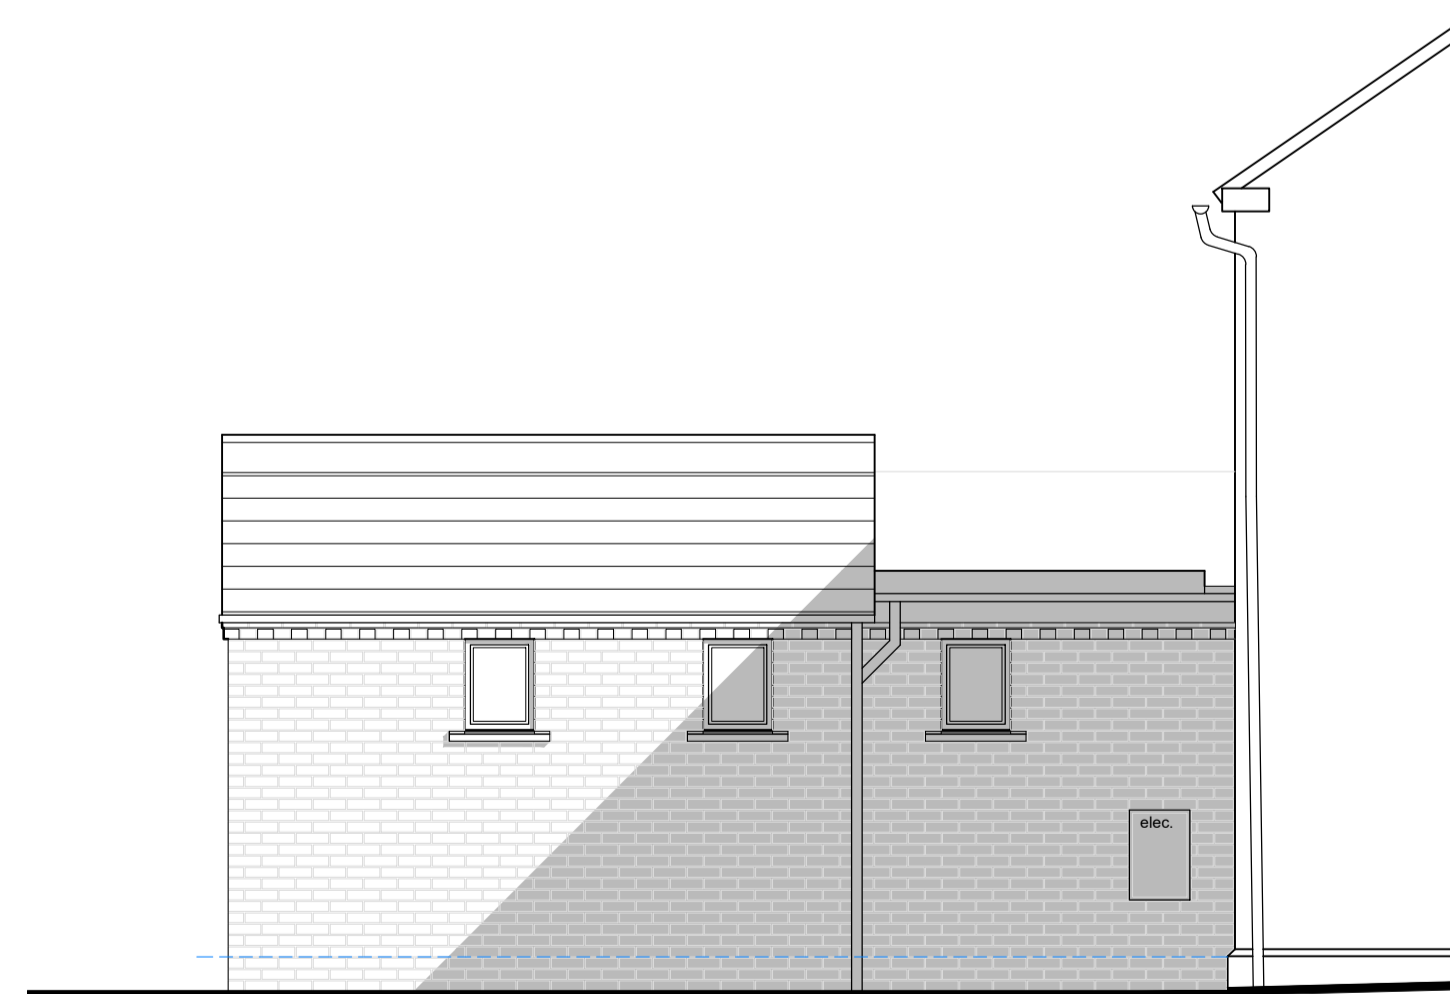

Proposed East Elevation
 Scale 1:50

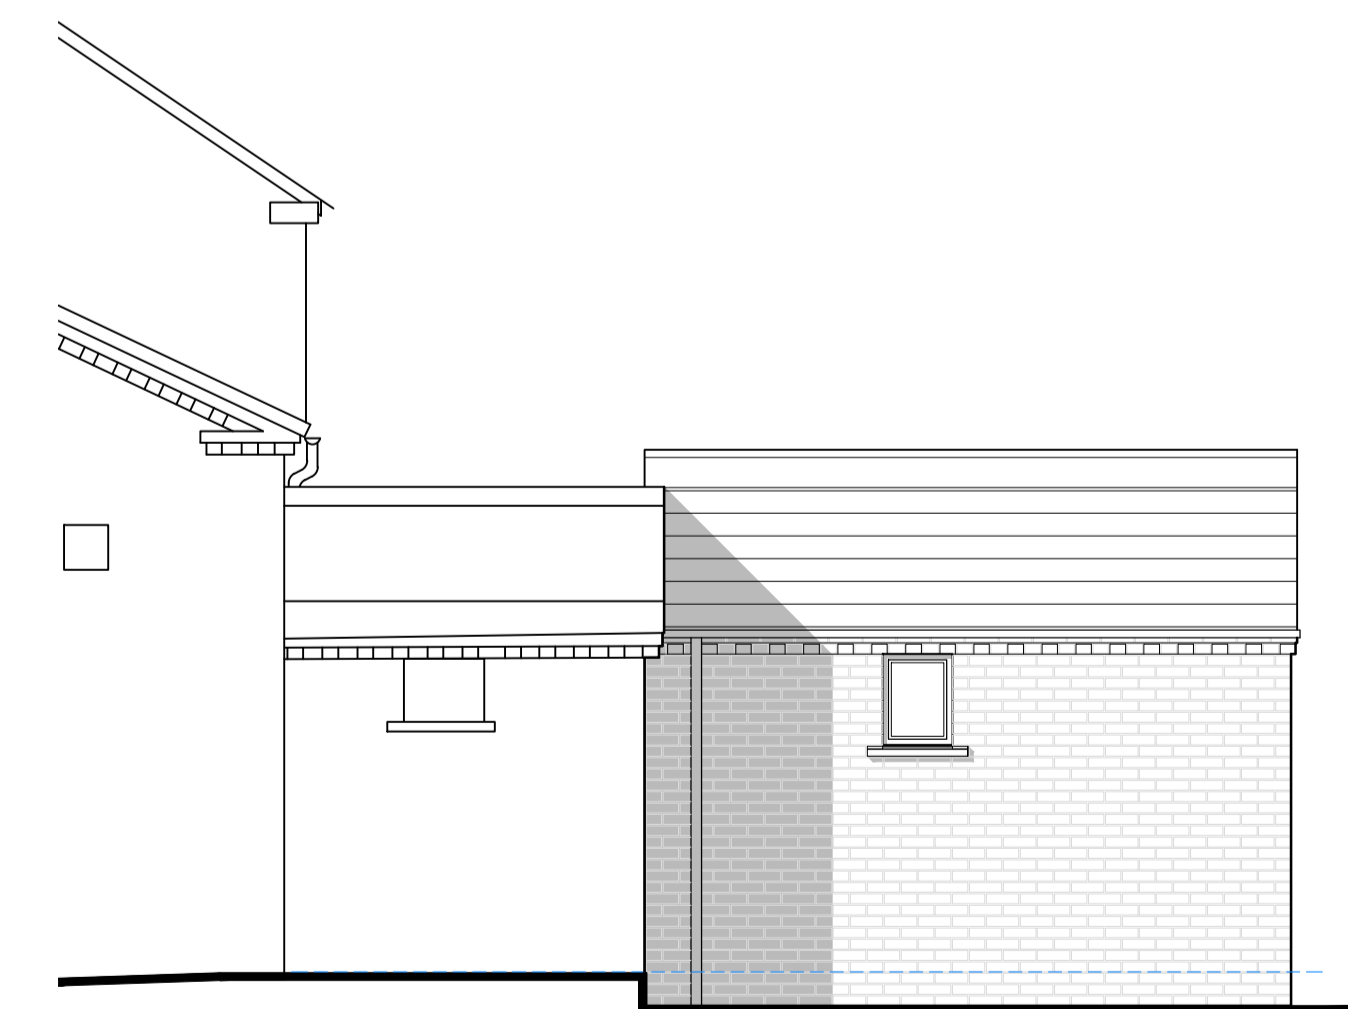

Proposed West Elevation
 Scale 1:50

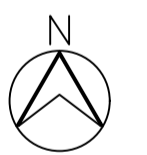

24.07.20	CC	-	B
18.06.20	CC	-	A
date	description	drawn	chckd rev no

robertlombardellipartnership
 St Luke's House, 5 Walsworth Road, Hitchin, Herts, SG4 9SP
 Tel 01462 436316 Fax 01462 441391
 email rlp@rpsurveyors.co.uk www.rpsurveyors.co.uk
RICS Robert Lombardelli Partnership Ltd

client **Westoning Village Hall Committee**

project **Extension to Westoning Village Hall, Church Road Westoning**

title **Proposed Plans & Elevations**

scale **1:50 & 1:100@A1** drawing no **1982-WD-01** rev **B**

© 2020 this drawing is copyright do not scale from this drawing